





**FLOOR
PLANS**

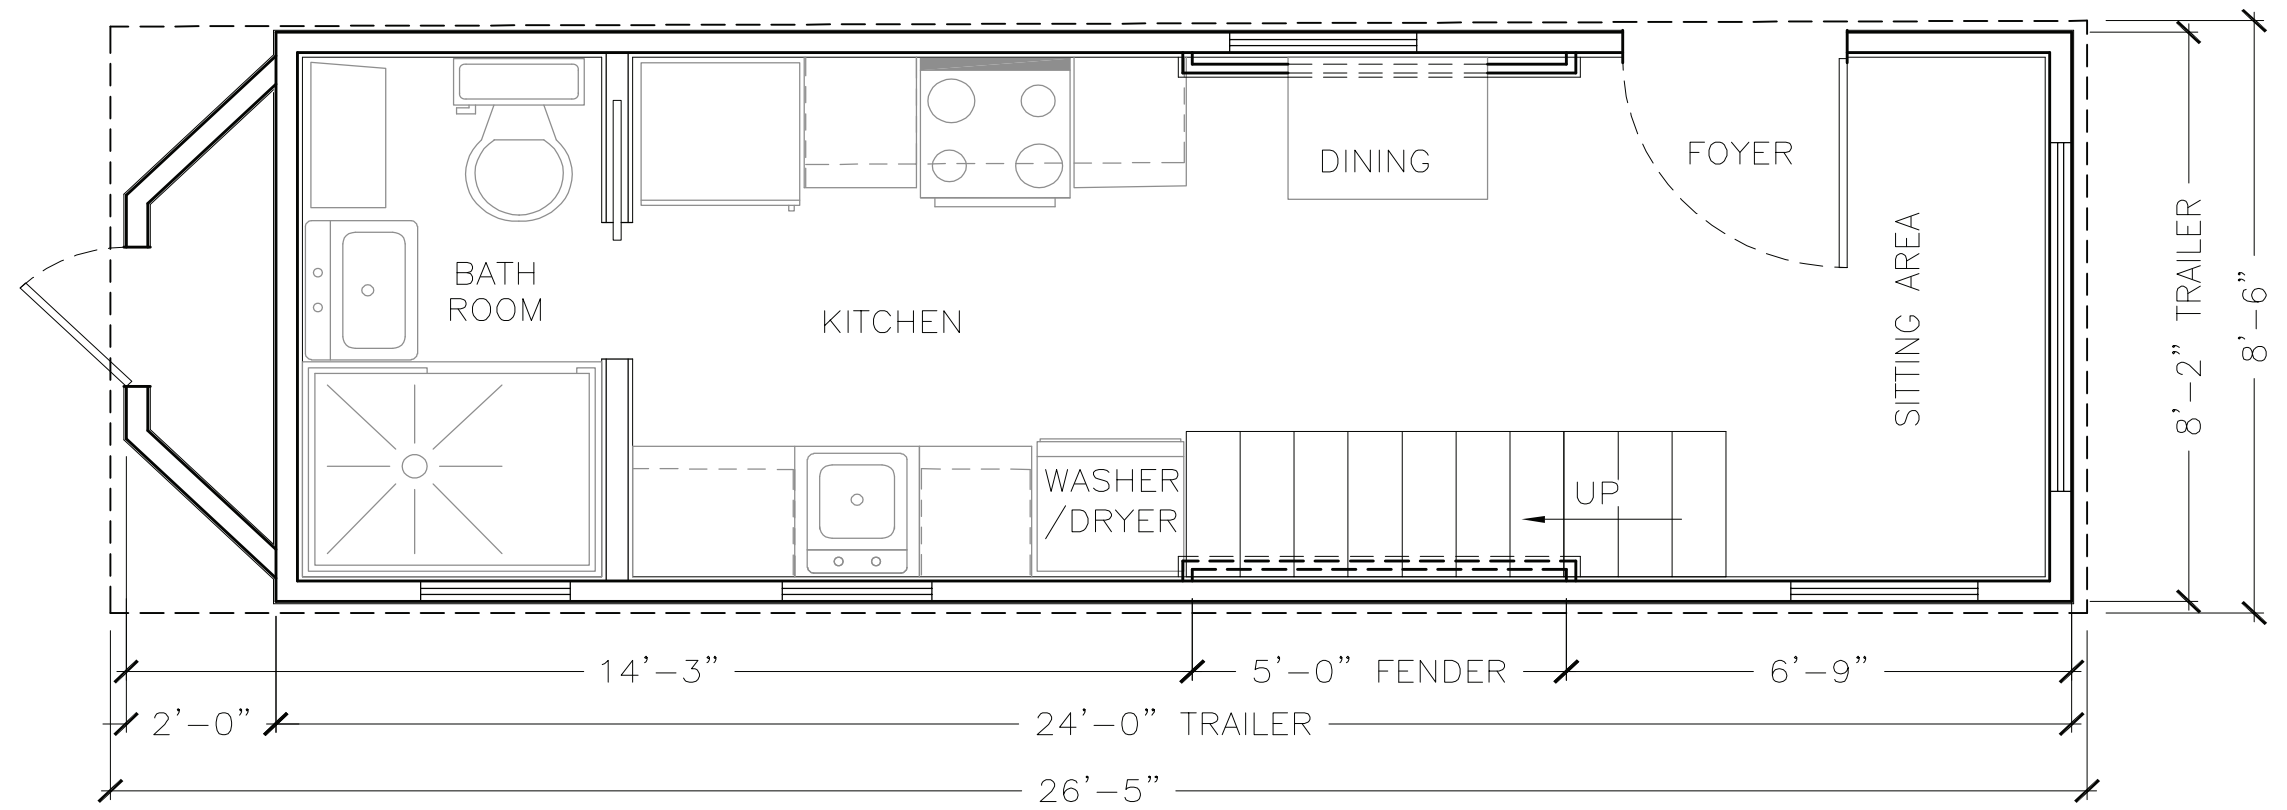

1 MAIN FLOOR PLAN
Scale: 1/4" = 1'-0"

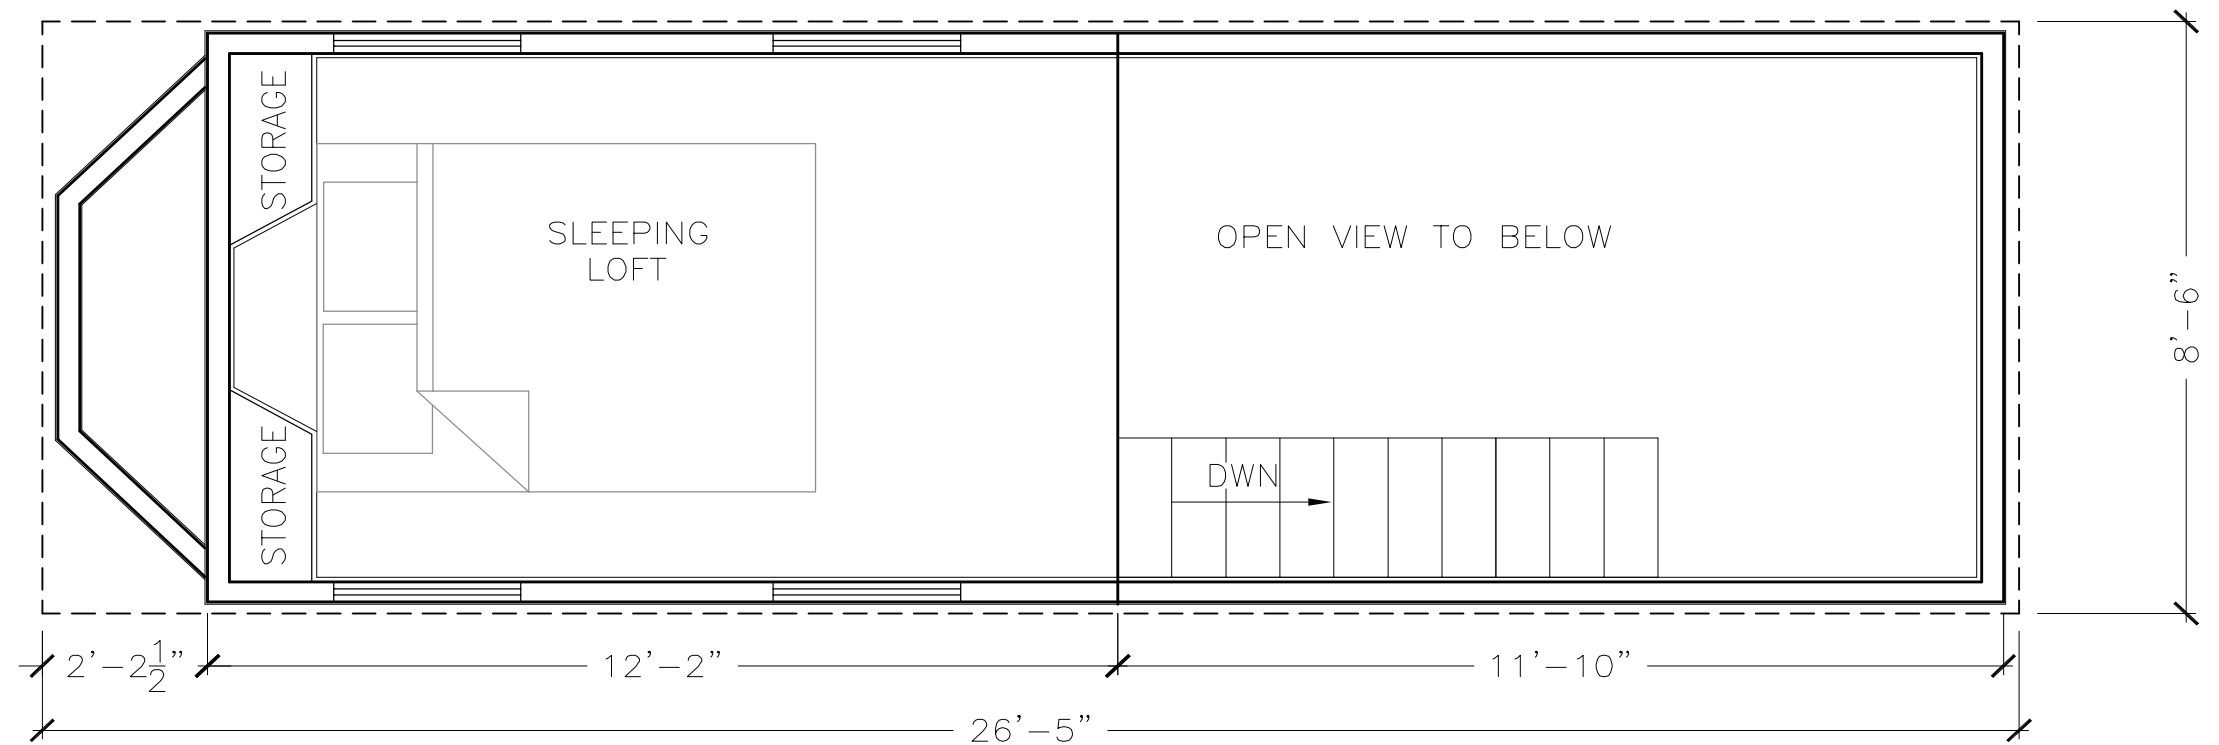


2 LOFT PLAN
Scale: 1/4" = 1'-0"

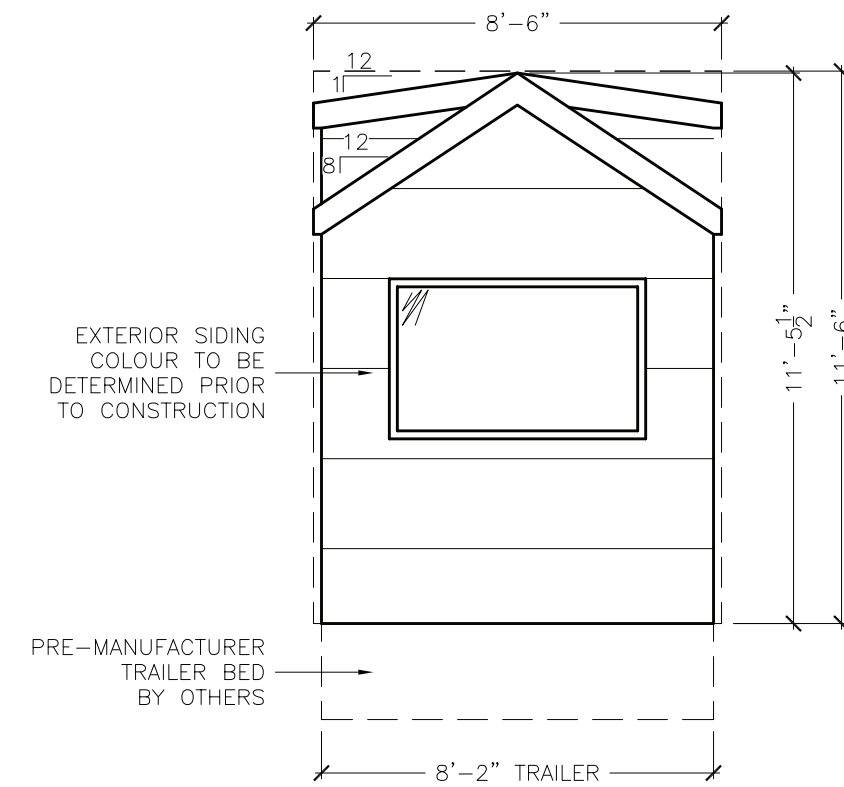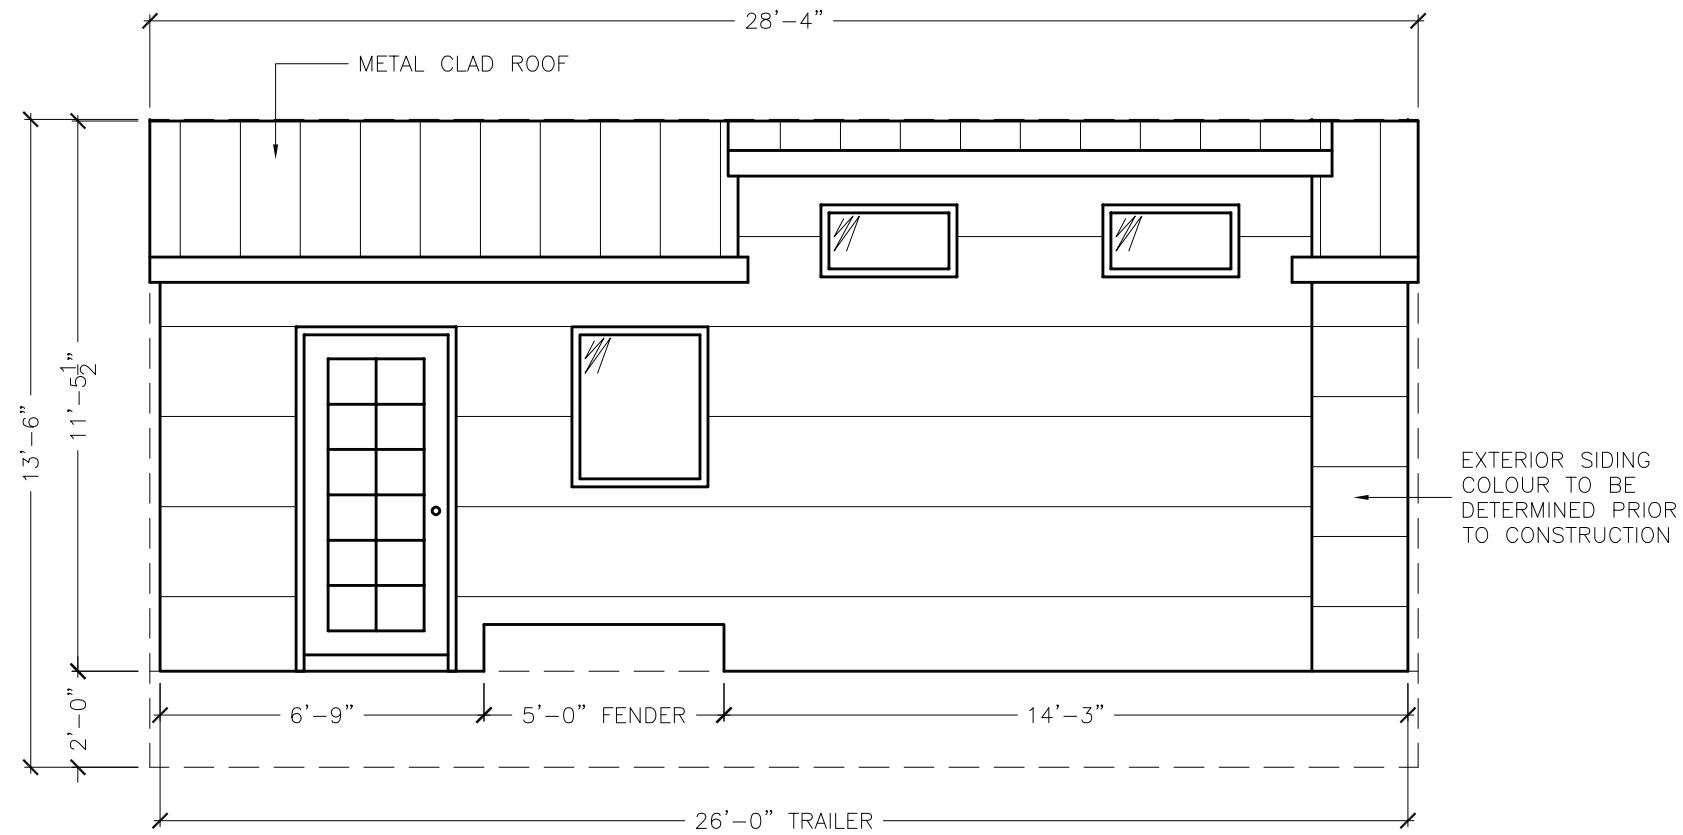


1 FRONT ELEVATION
A201 Scale: 1/4" = 1'-0"

2 LEFT ELEVATION
A201 Scale: 1/4" = 1'-0"

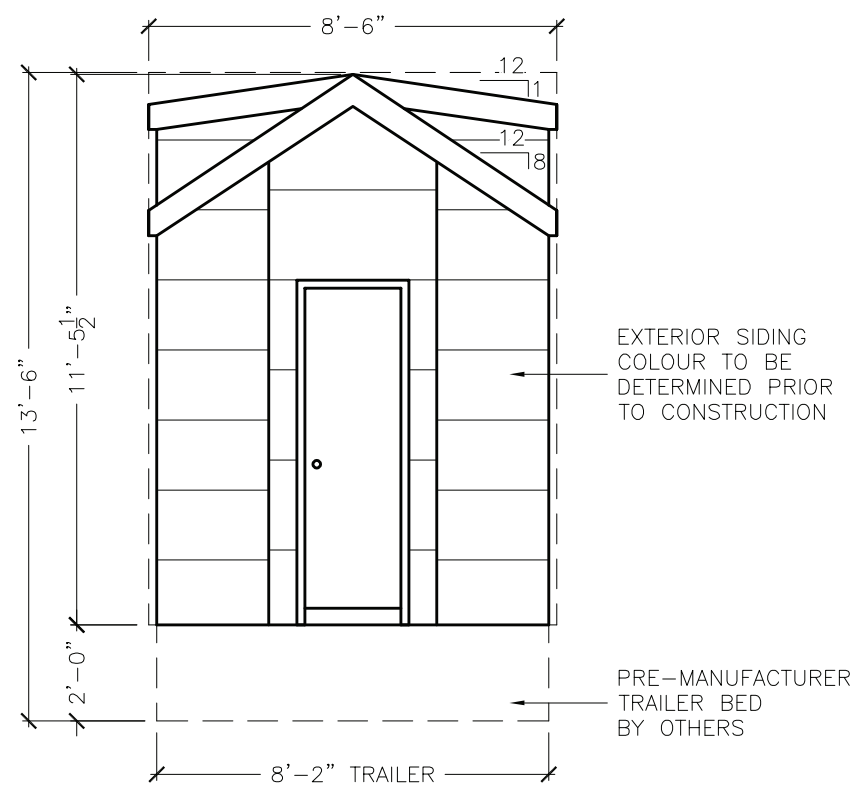

4 RIGHT ELEVATION
A201 Scale: 1/4" = 1'-0"

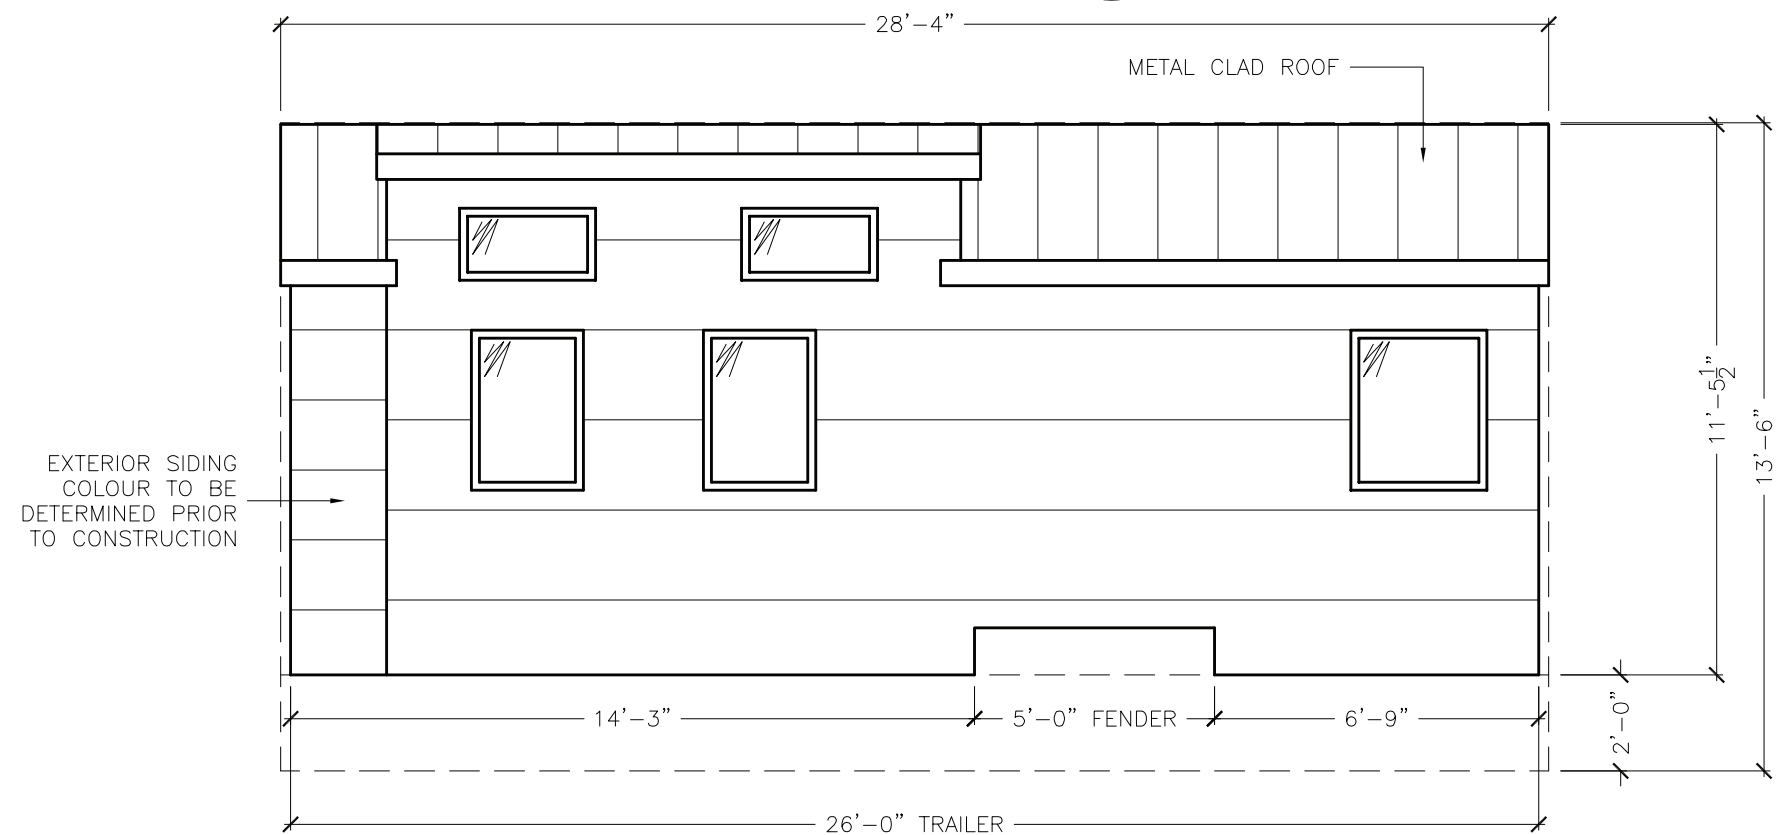

3 REAR ELEVATION
A201 Scale: 1/4" = 1'-0"