



**FLOOR  
PLANS**

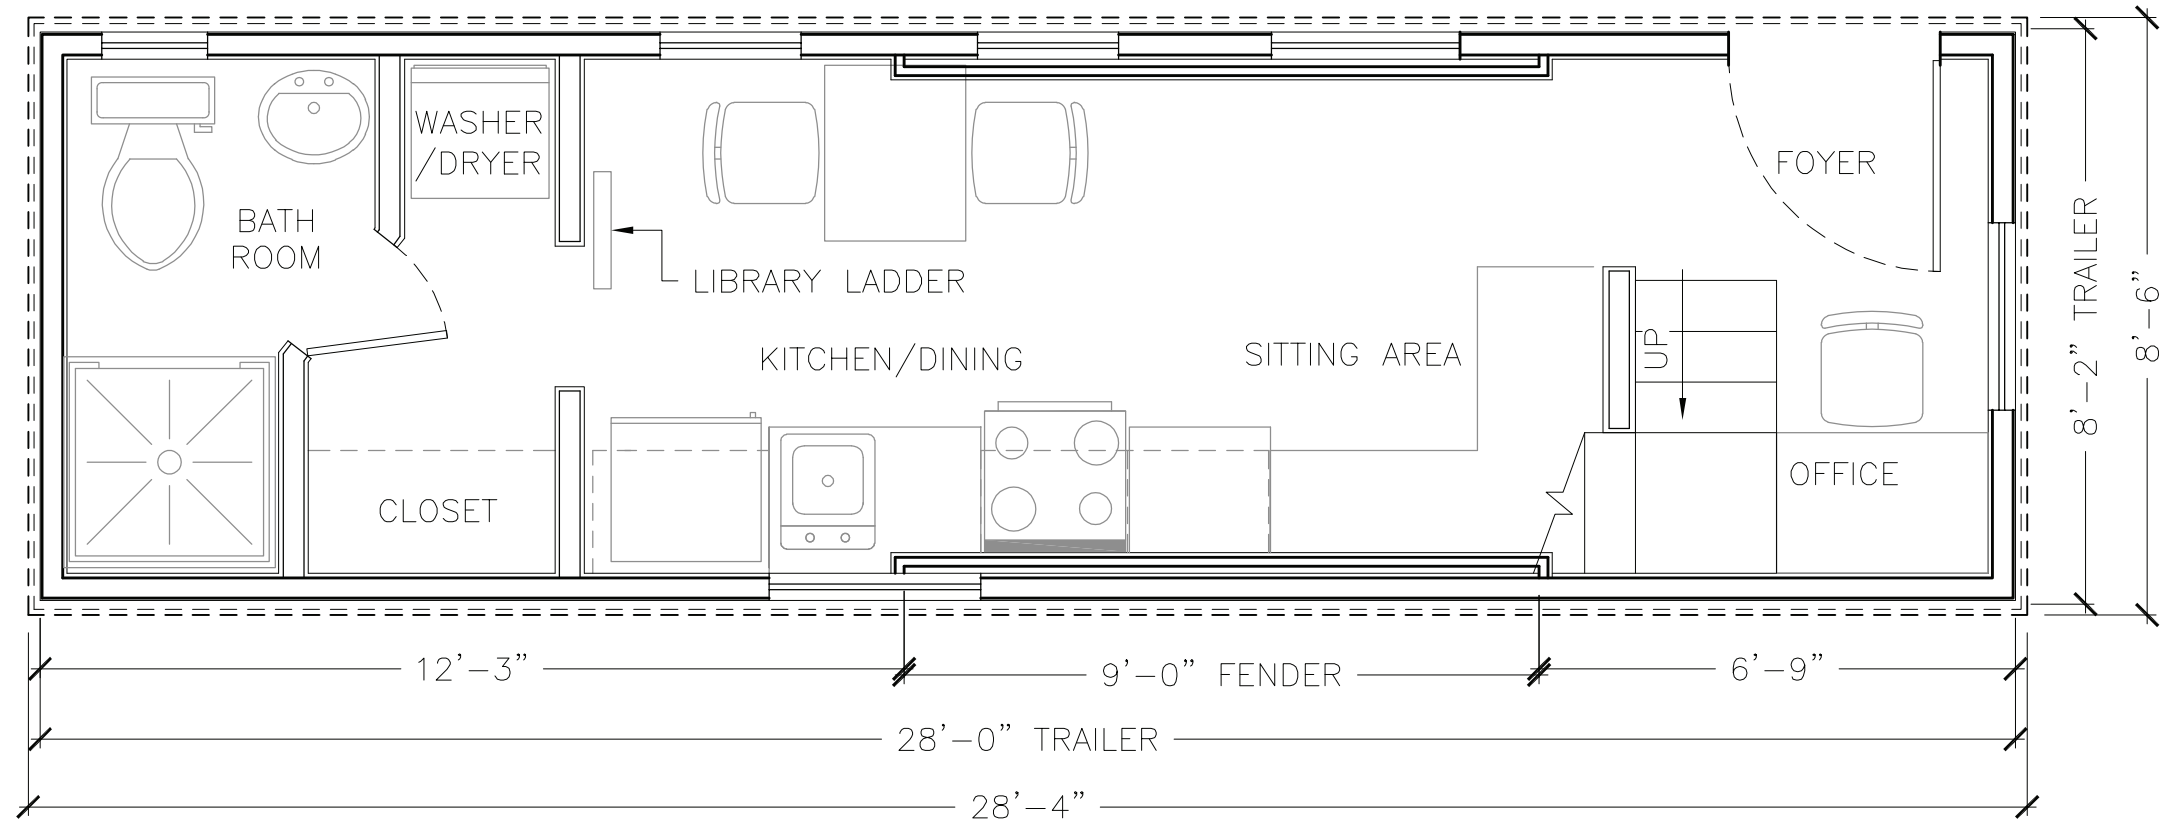

**1 MAIN FLOOR PLAN**  
Scale: 1/4" = 1'-0"

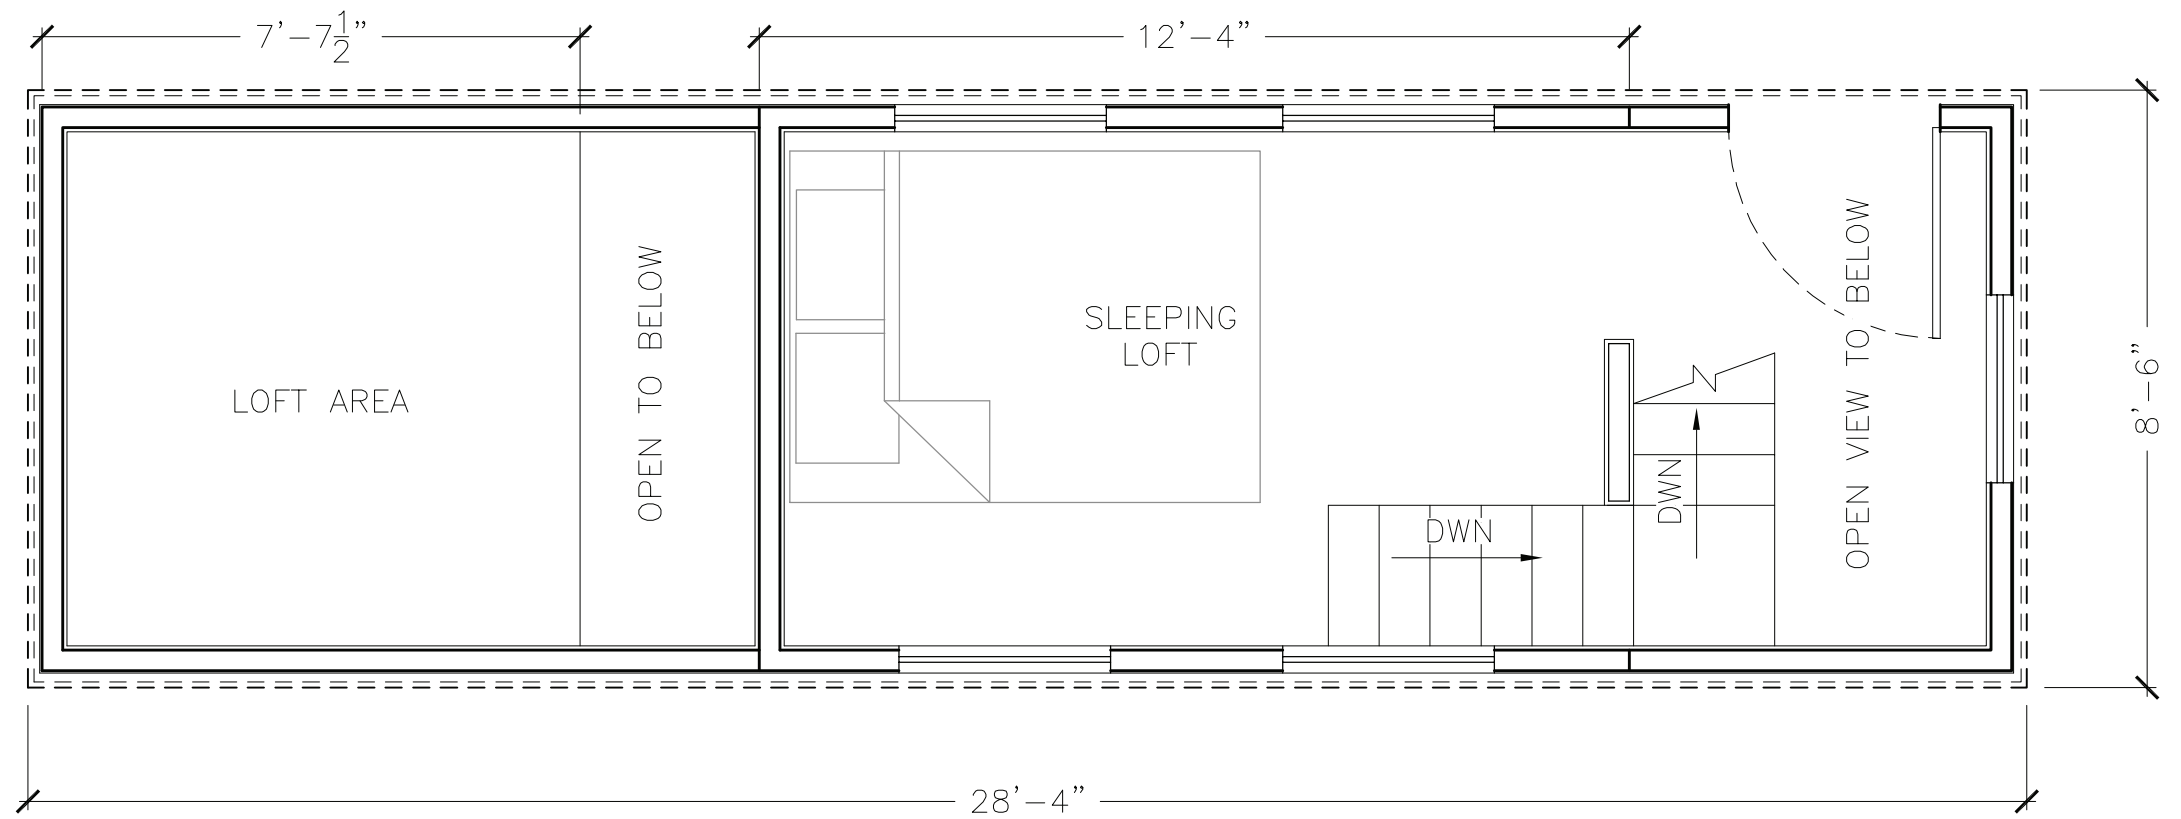

**2 LOFT PLAN**  
Scale: 1/4" = 1'-0"